


VIA PILATI

VIALE ROMA

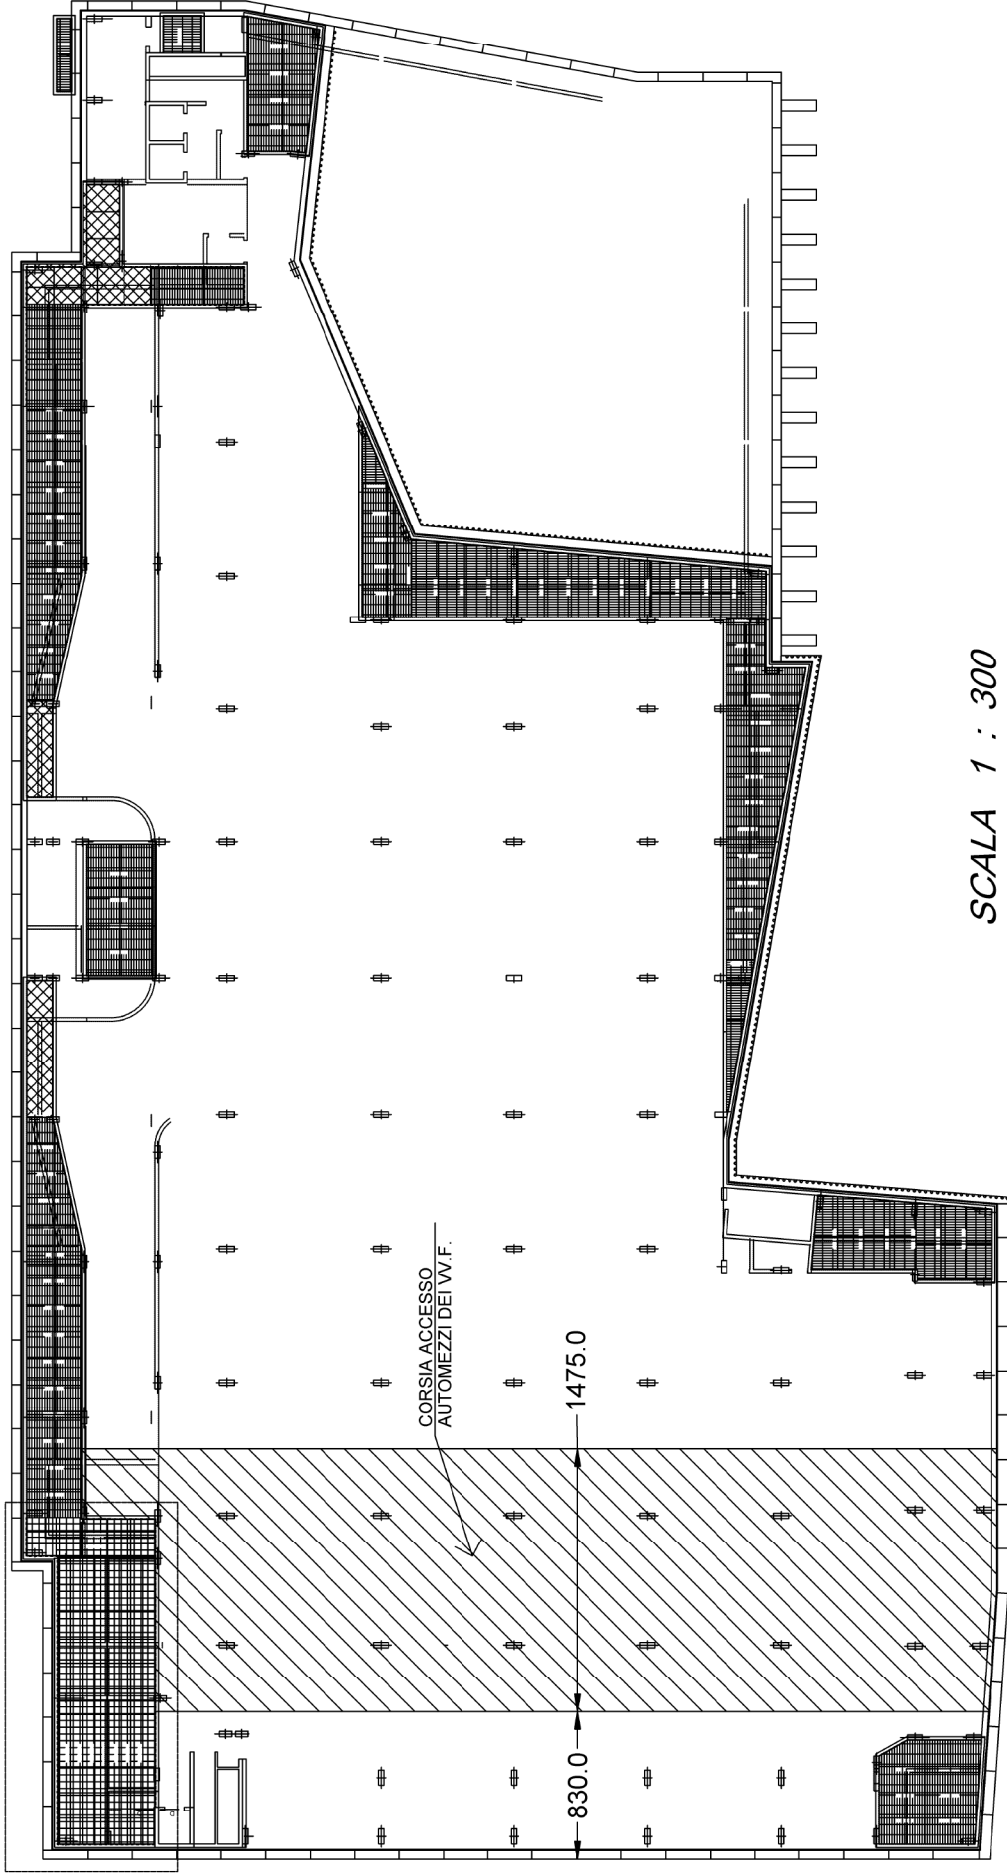

SCALA 1 : 300