




QUADRANTE 02

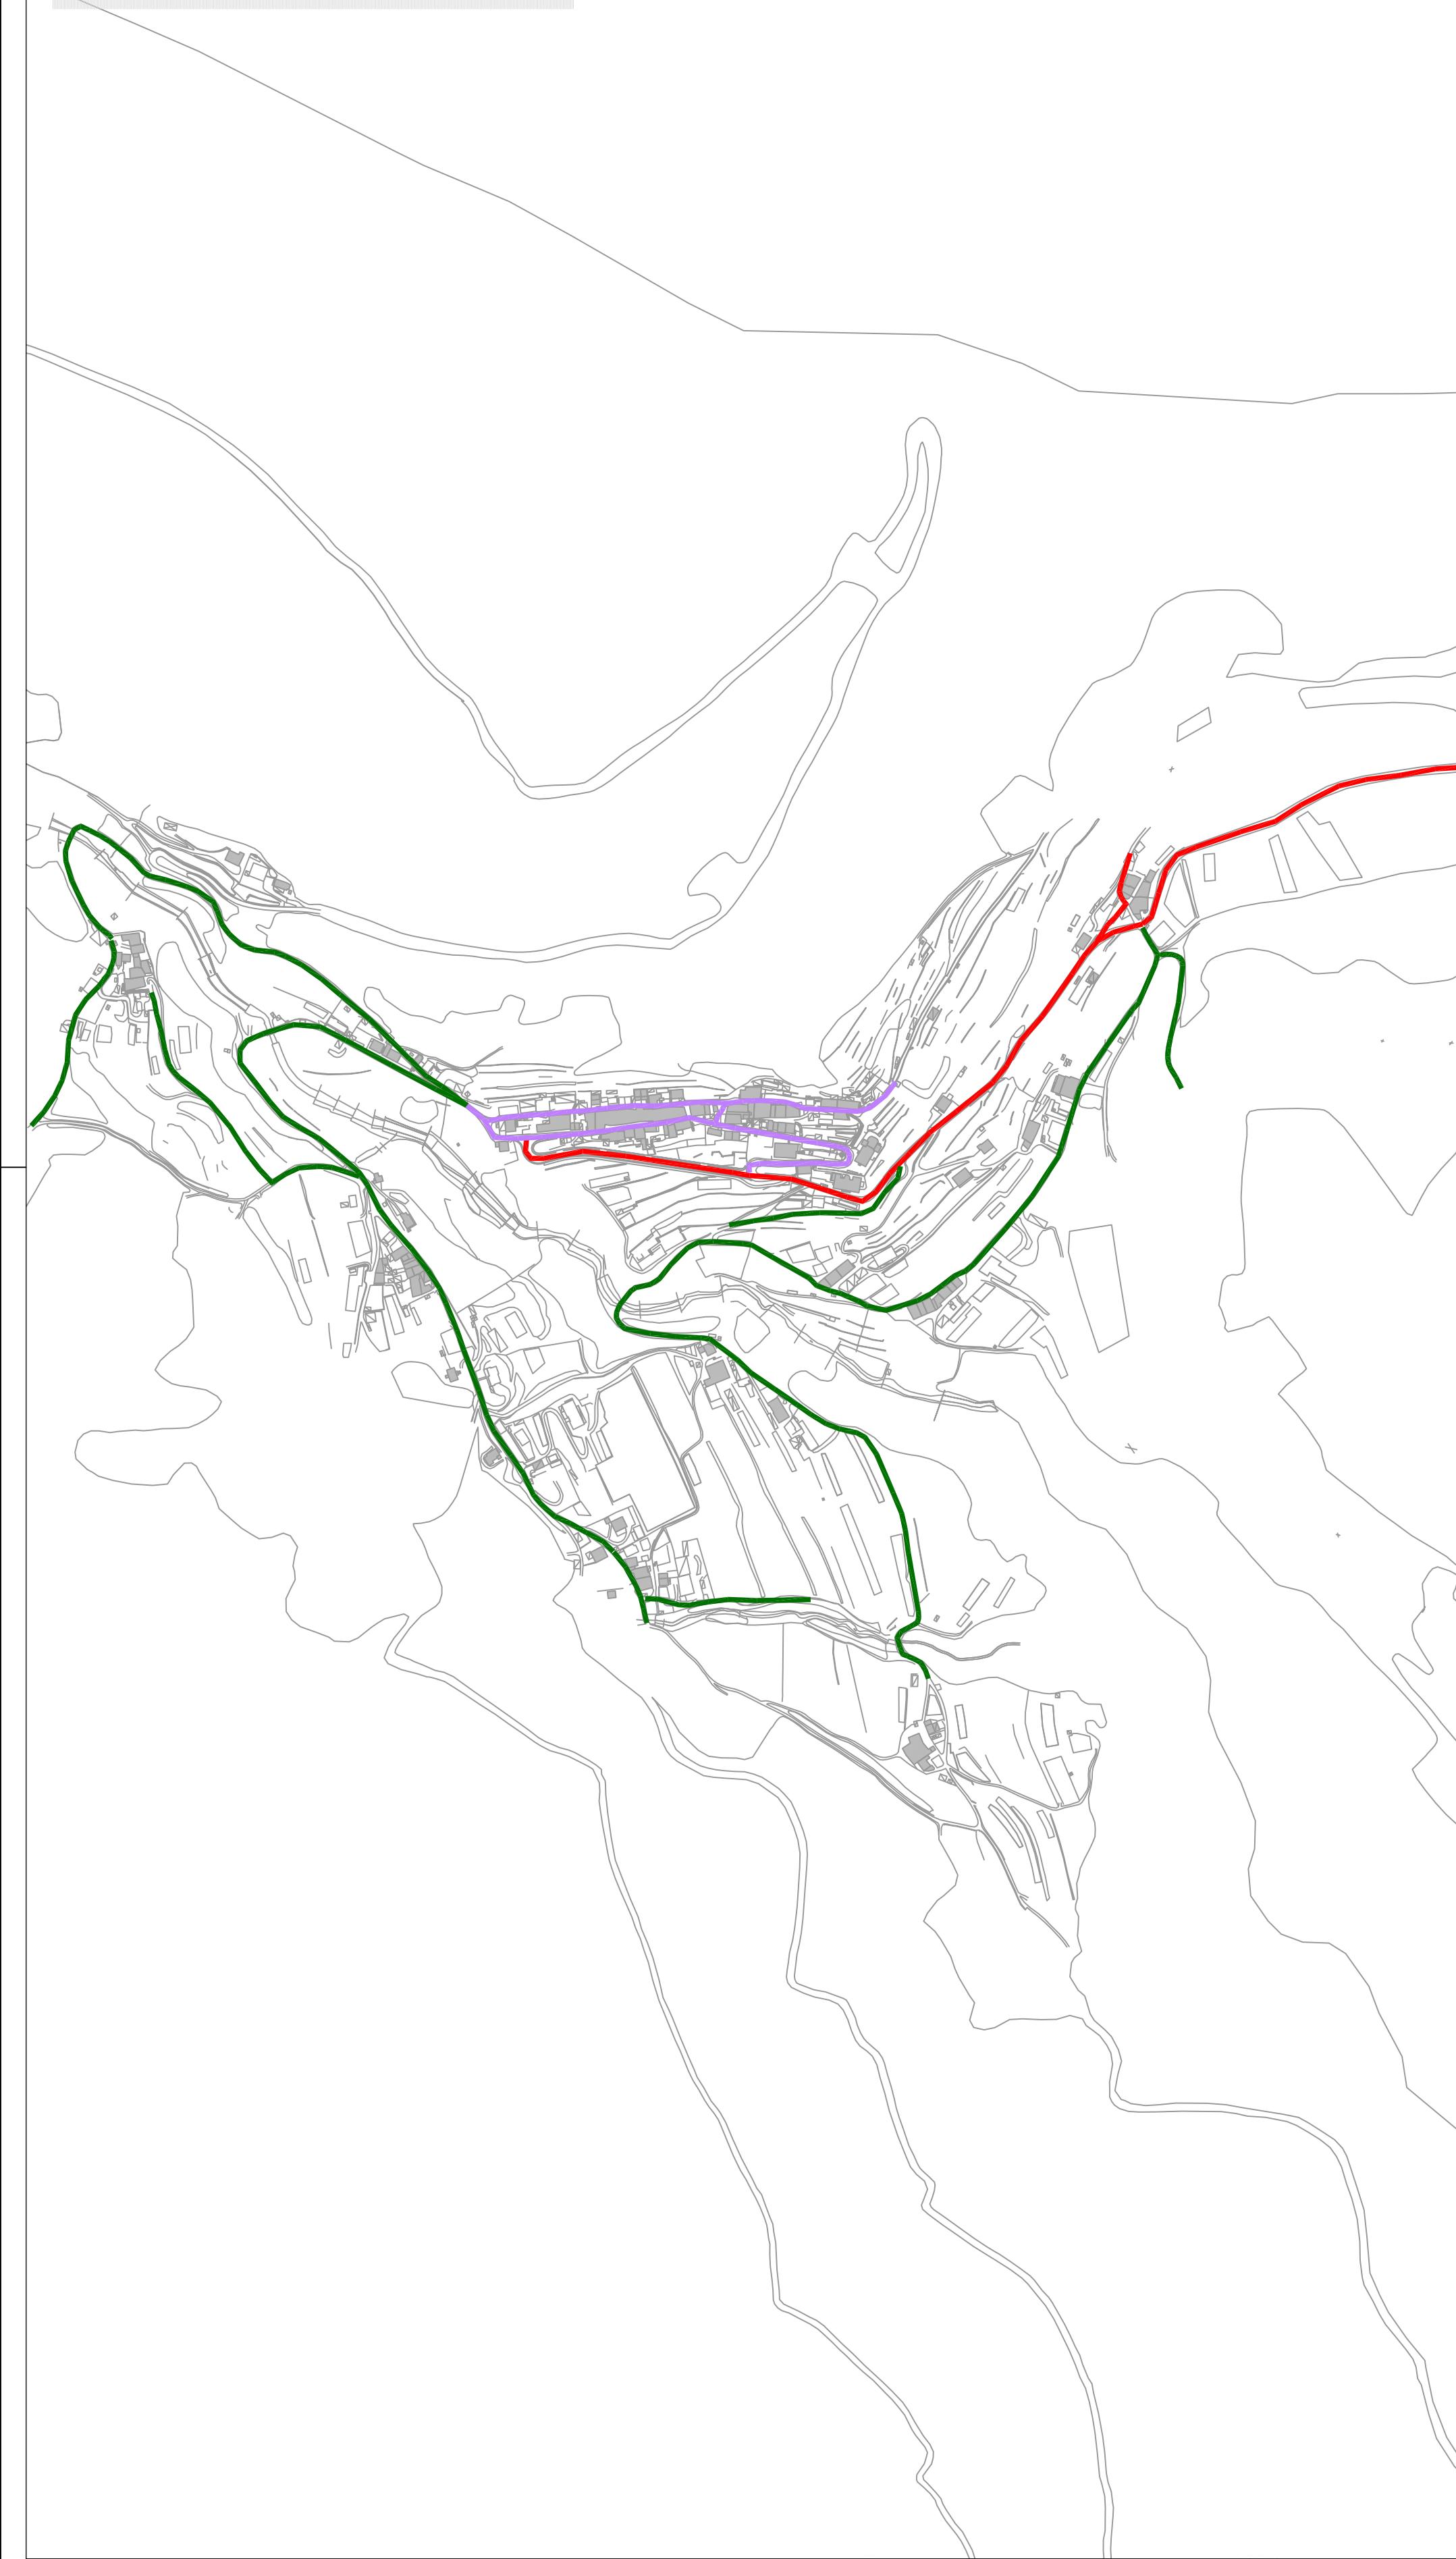

QUADRANTE 03

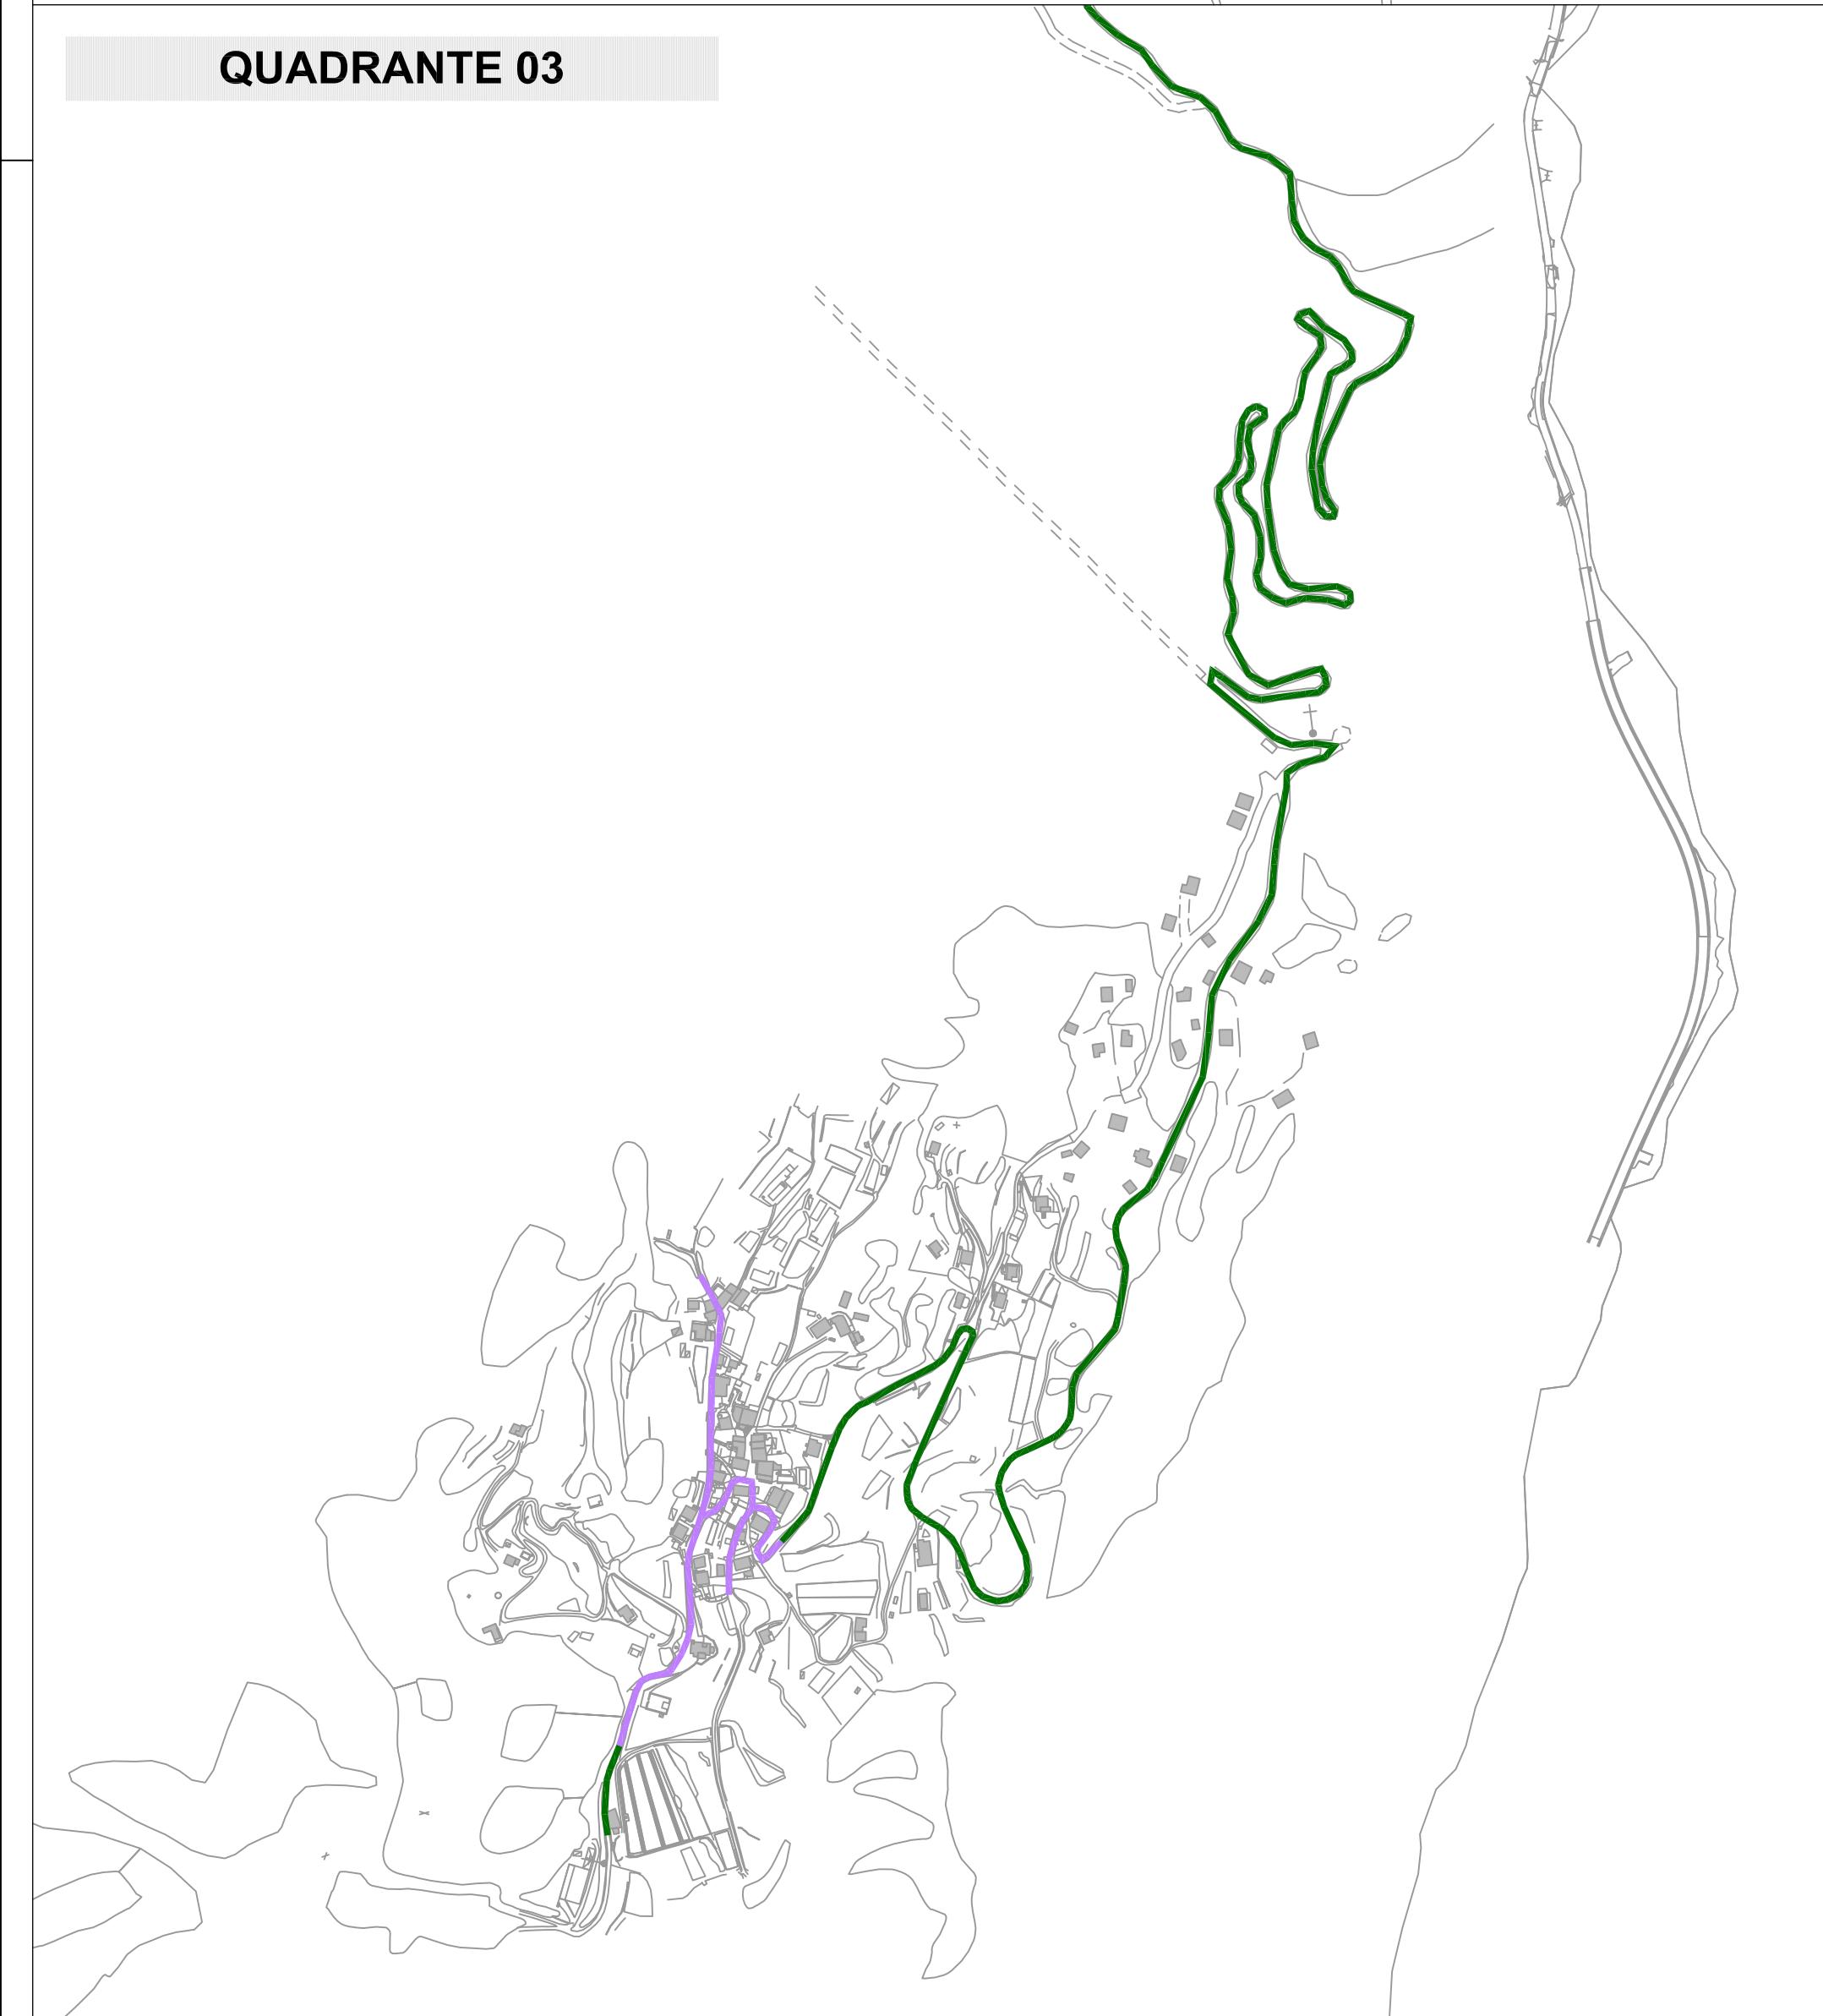


QUADRANTE 01

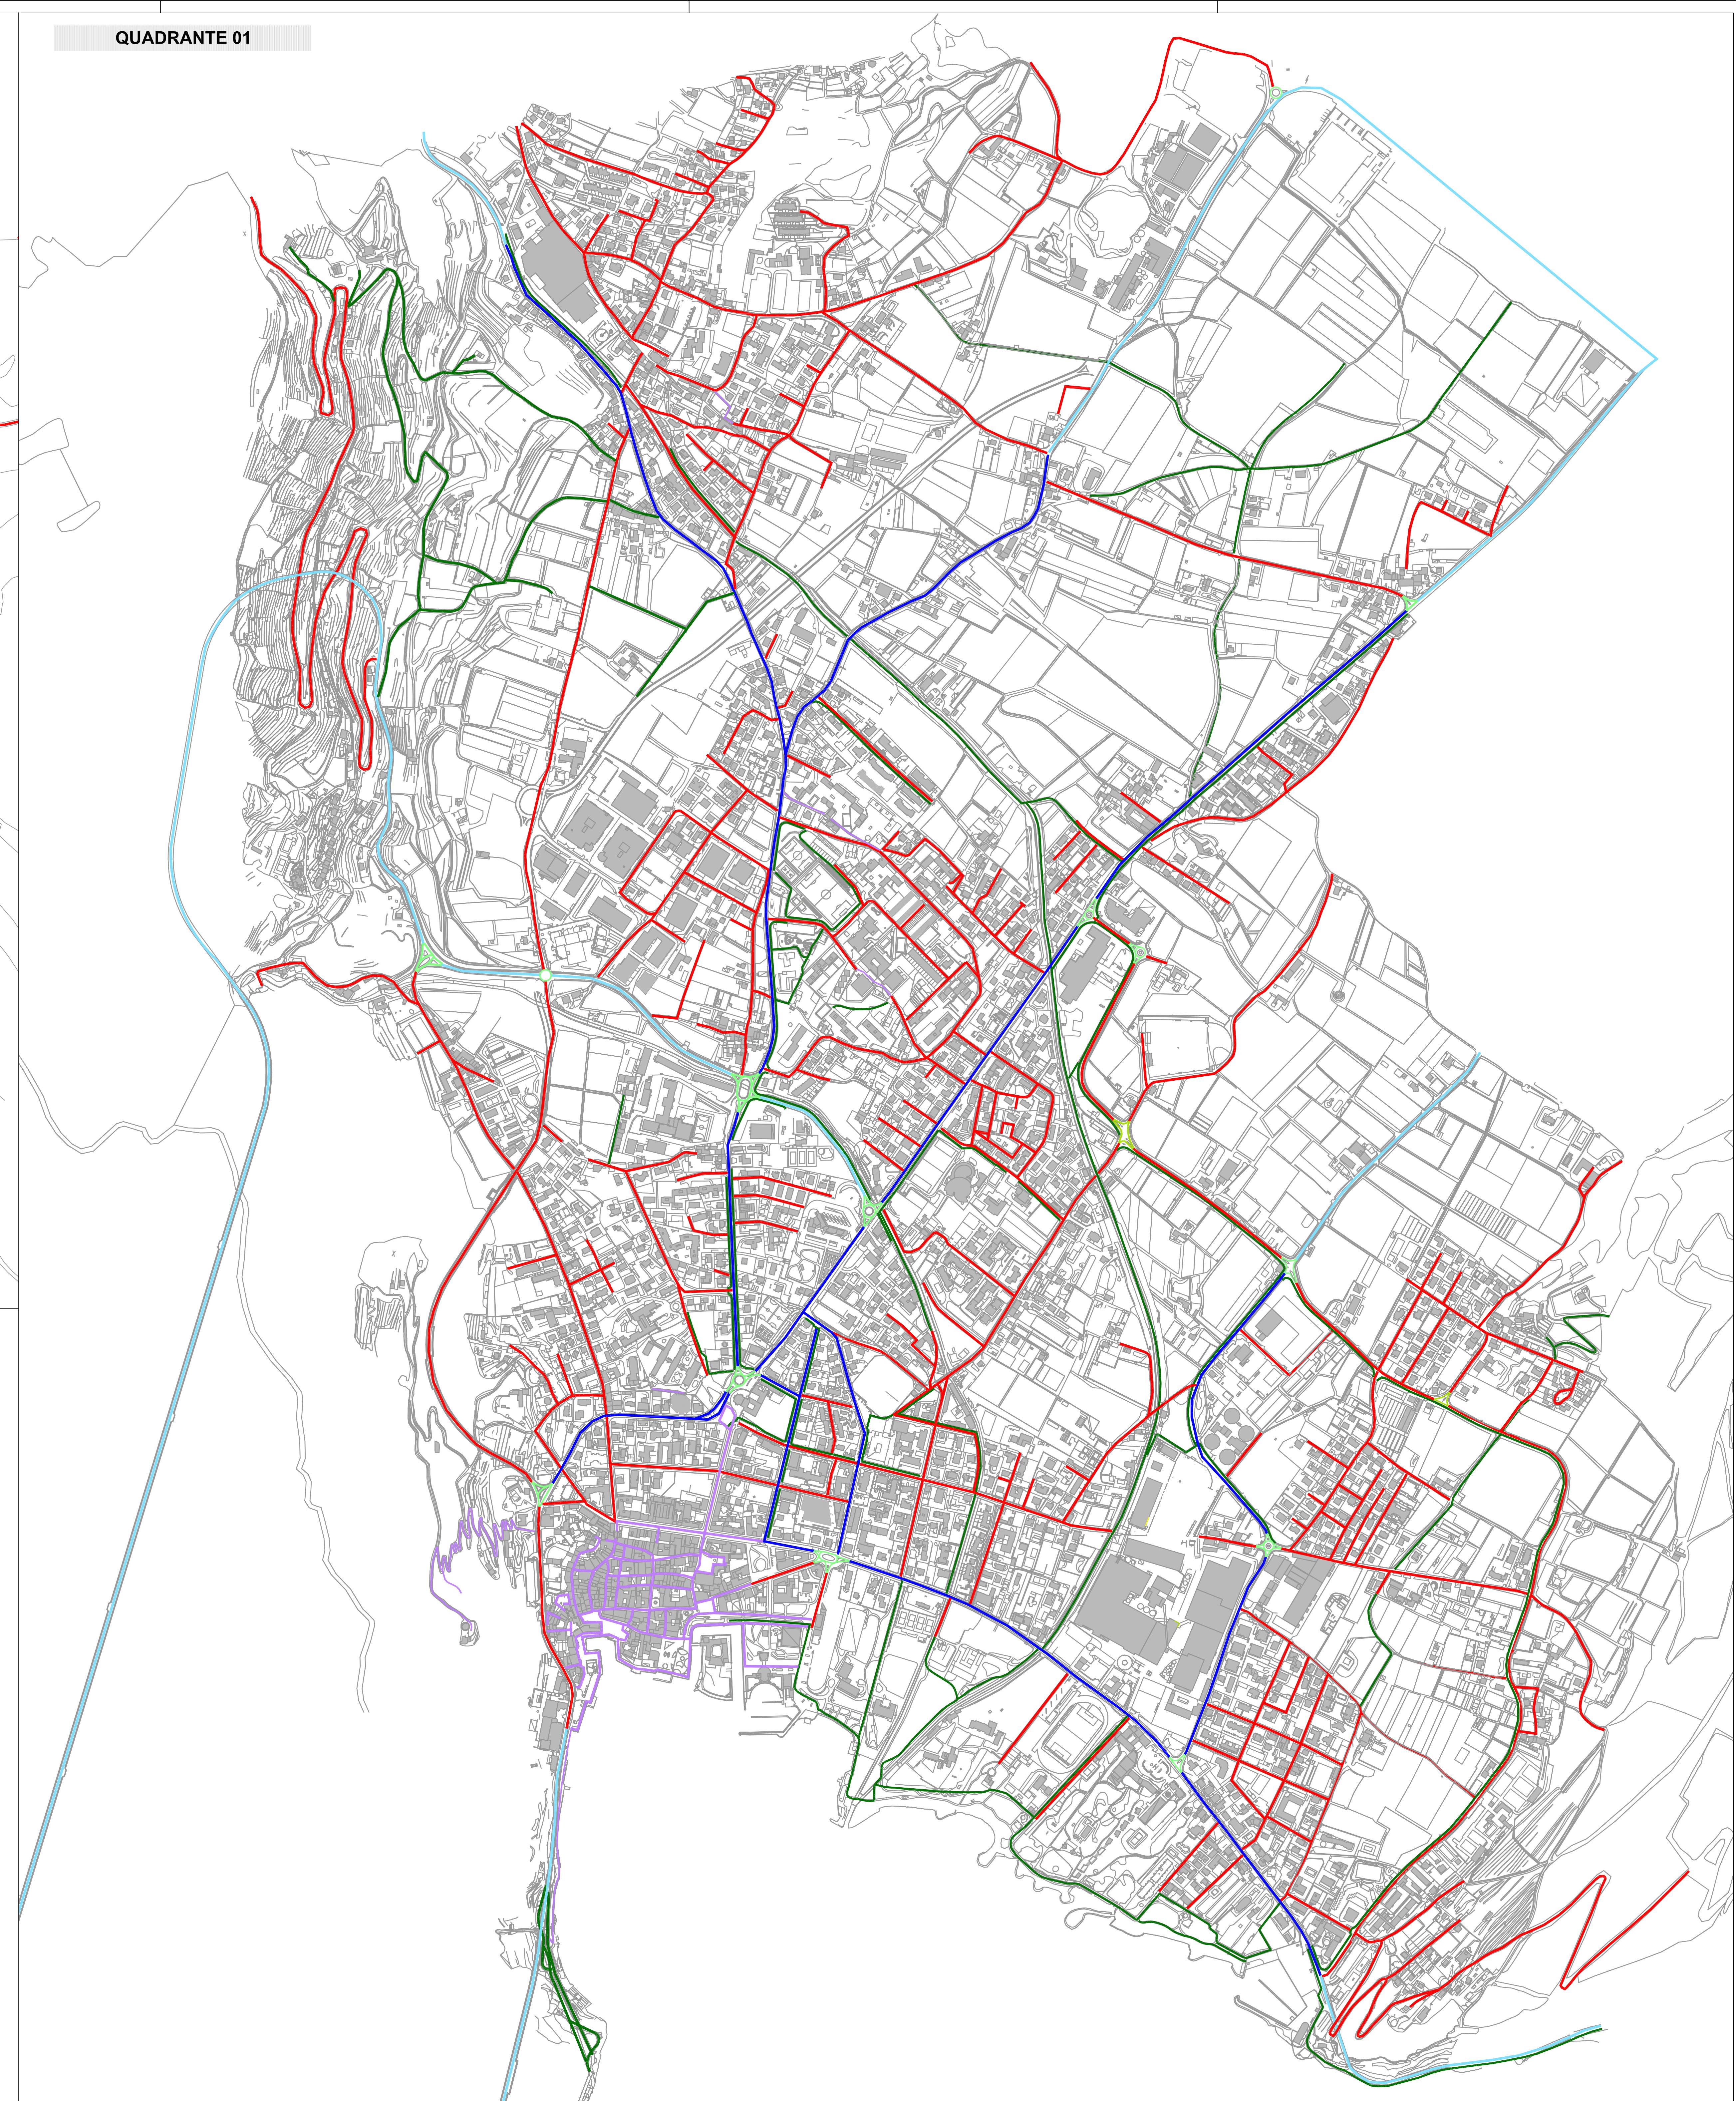

LEGENDA

Categoria Illuminotecnica	Valori normativi di riferimento
ME3a	$L_n \geq 1.000\text{ lux}$; $TI \leq 15\%$ $U_n \geq 0.4$; $U_o \geq 0.7$
ME3c	$L_n \geq 1.000\text{ lux}$; $TI \leq 15\%$ $U_n \geq 0.4$; $U_o \geq 0.5$
ME4b	$L_n \geq 0.750\text{ lux}$; $TI \leq 15\%$ $U_n \geq 0.4$; $U_o \geq 0.6$
CE2	$E_n \geq 20\text{ lux}$; $U_o = 0.4$
CE3	$E_n \geq 15\text{ lux}$; $U_o = 0.4$
CE4	$E_n \geq 10\text{ lux}$; $U_o = 0.4$
CE5/S3	$E_n \geq 7.5\text{ lux}$; $E_{ni} = 1.5\text{ lux}$; $U_i = 0.4$
S3	$E_n \geq 7.5\text{ lux}$; $E_{ni} = 1.5\text{ lux}$

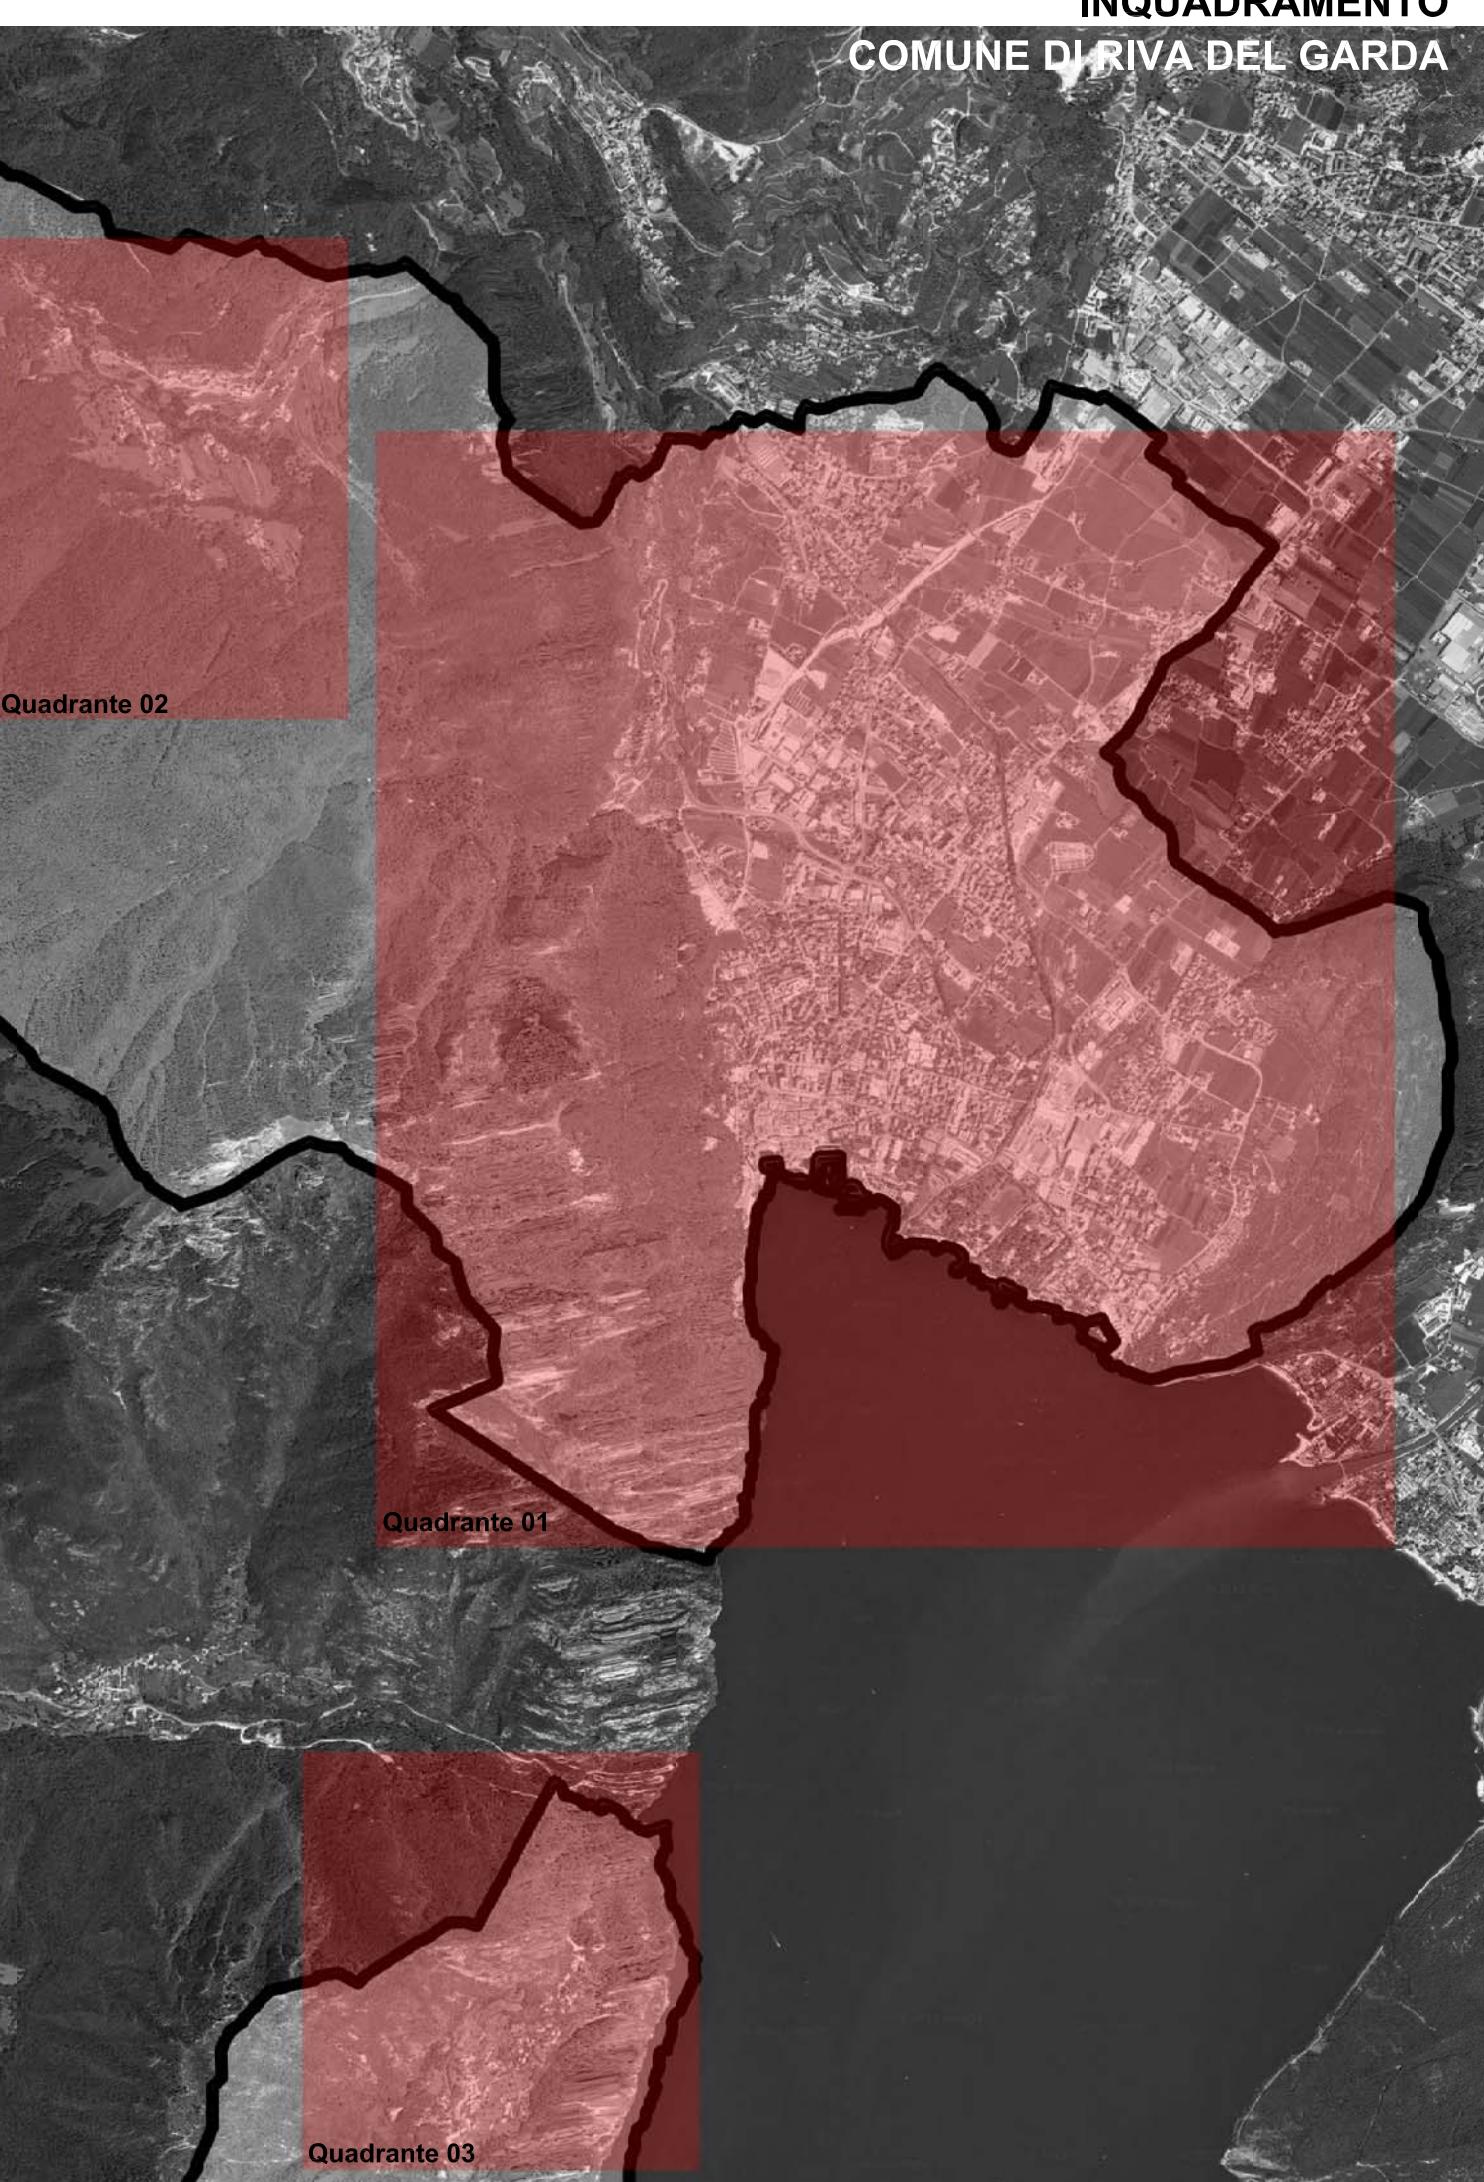INQUADRAMENTO
COMUNE DI RIVA DEL GARDA

di ing. R. Guanella - arch. M. Montari - arch. M. Süss
p. IVA: 0389090153
sede operativa: Via Giulitta Pista, 92 - 20161 Milano
TEL: 0245477942 FAX: 0245477710
www.susogroup.it



Piano di illuminazione
Comune di Riva del Garda (TN)

Titolo Tavola:
INDIVIDUAZIONE DELLE CATEGORIE
ILLUMINOTECNICHE

Tavola numero: TAV 04 Quadrante n°: 01-02-03
Formato: A0* Scala: -1-

